
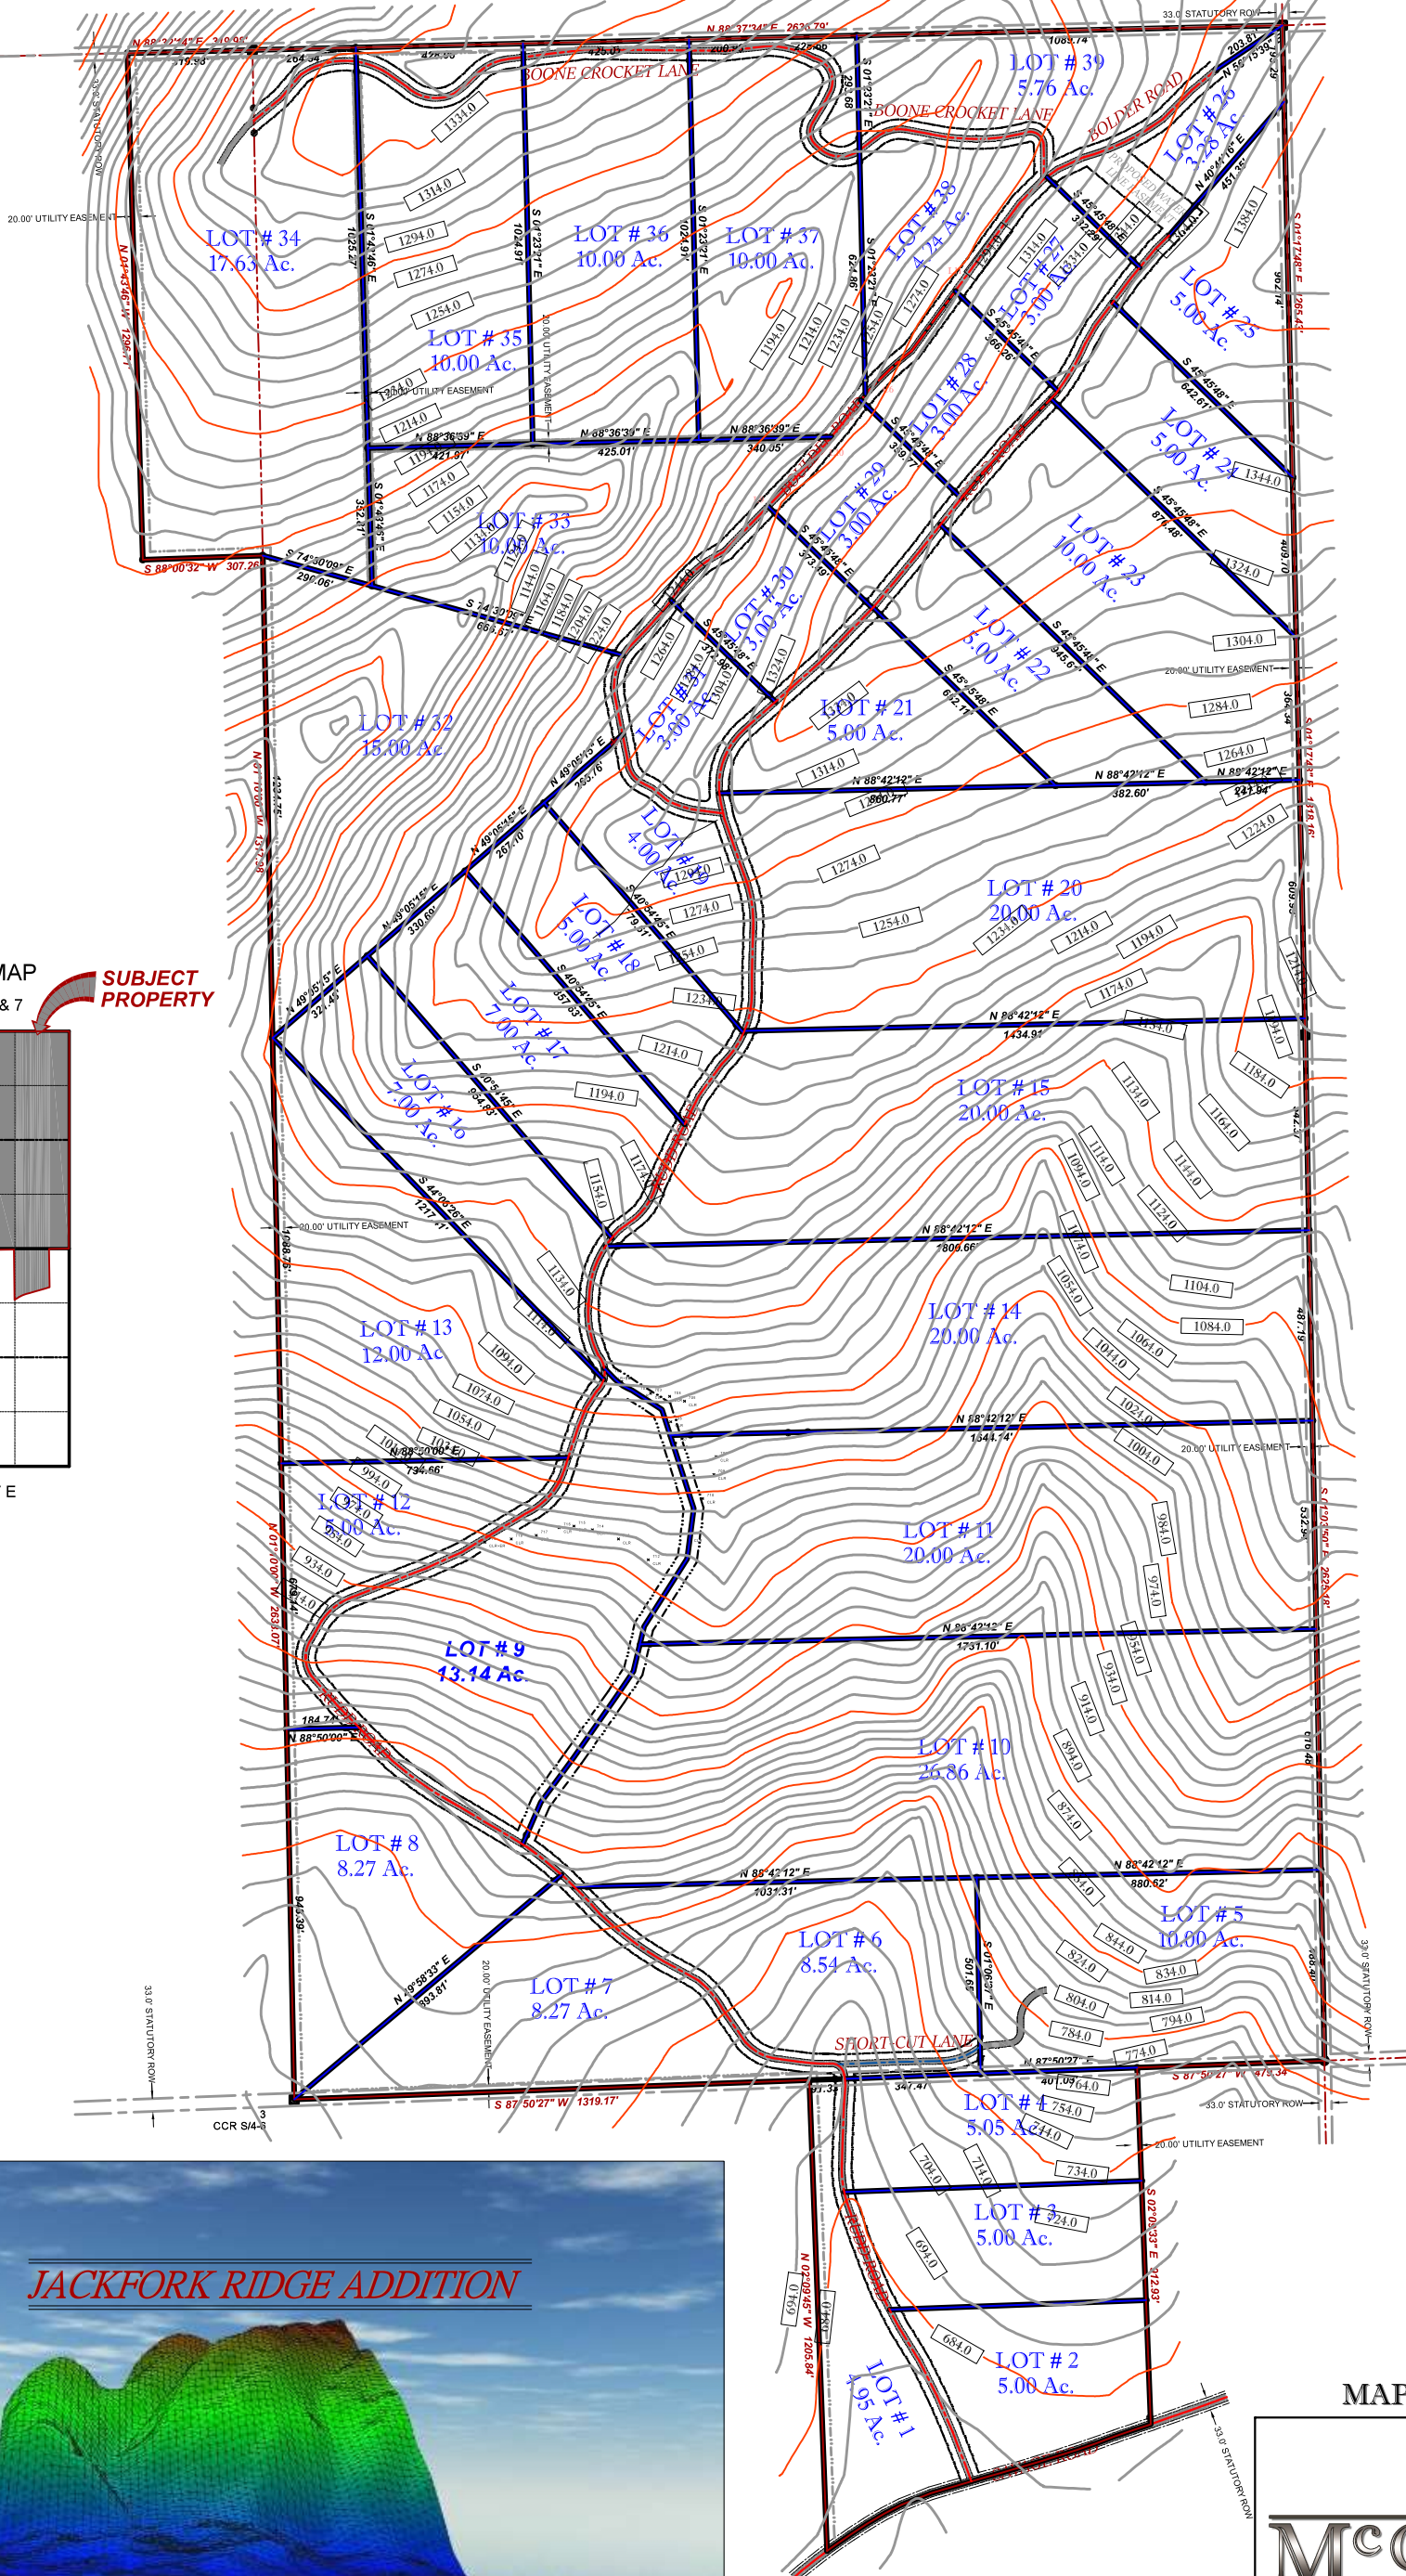


JACKFORK RIDGE ADDITION

A SUBDIVISION OF A PART OF SECTION 6 & SECTION 7, T2N, R17E,
PITTSBURG COUNTY, OKLAHOMA

DEVELOPER: R & R DEVELOPMENT HOLDINGS LLC

Contact: JR Rudd @ 1-214-454-8167

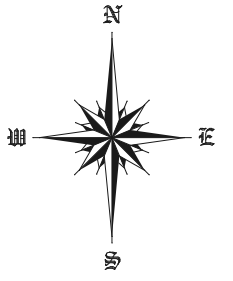


BASIS OF BEARINGS:
 GEODETIC BEARINGS FROM
 GPS, WGS84 STATE PLANE
 COORDINATES, OKLAHOMA
 SOUTH ZONE. ALL DISTANCES
 ARE GROUND DISTANCES.


MONUMENT LEGEND
 Iron Pin Found
 1/2" Iron Pin & Cap Set
 Found Original Stone
 Government Monument
 60d Nail or Mag Nail

LINE TYPE LEGEND
 Property Line
 Section Line
 Aliquot Line
 Deed Line
 Adjacent Deed Line
 Highway Centerline
 Highway Right-of-Way
 Existing Easement
 New Easement
 Road
 Existing Fence
 Edge of Water
 Lot-Block Line
 Building Line Line
 Railroad Tracks

VICINITY MAP
 SECTIONS 6 & 7
SUBJECT PROPERTY

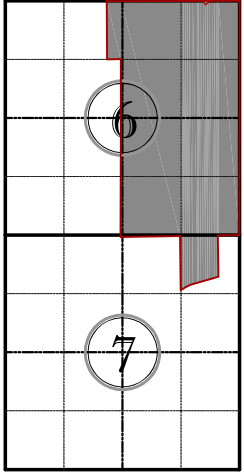

T2N R17E

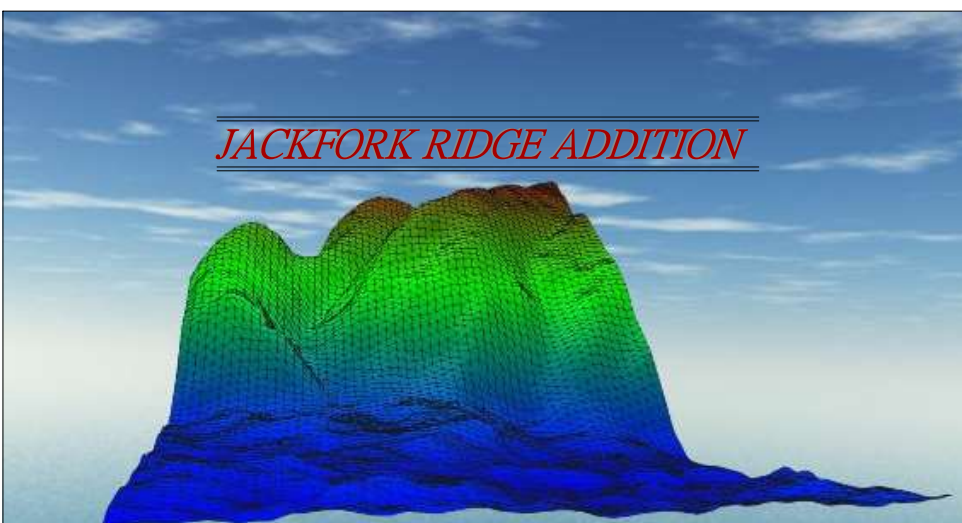

JACKFORK RIDGE ADDITION

MAPPING BY:

McCLAIN
 SURVEYING, P.C.
 918.647.2716